


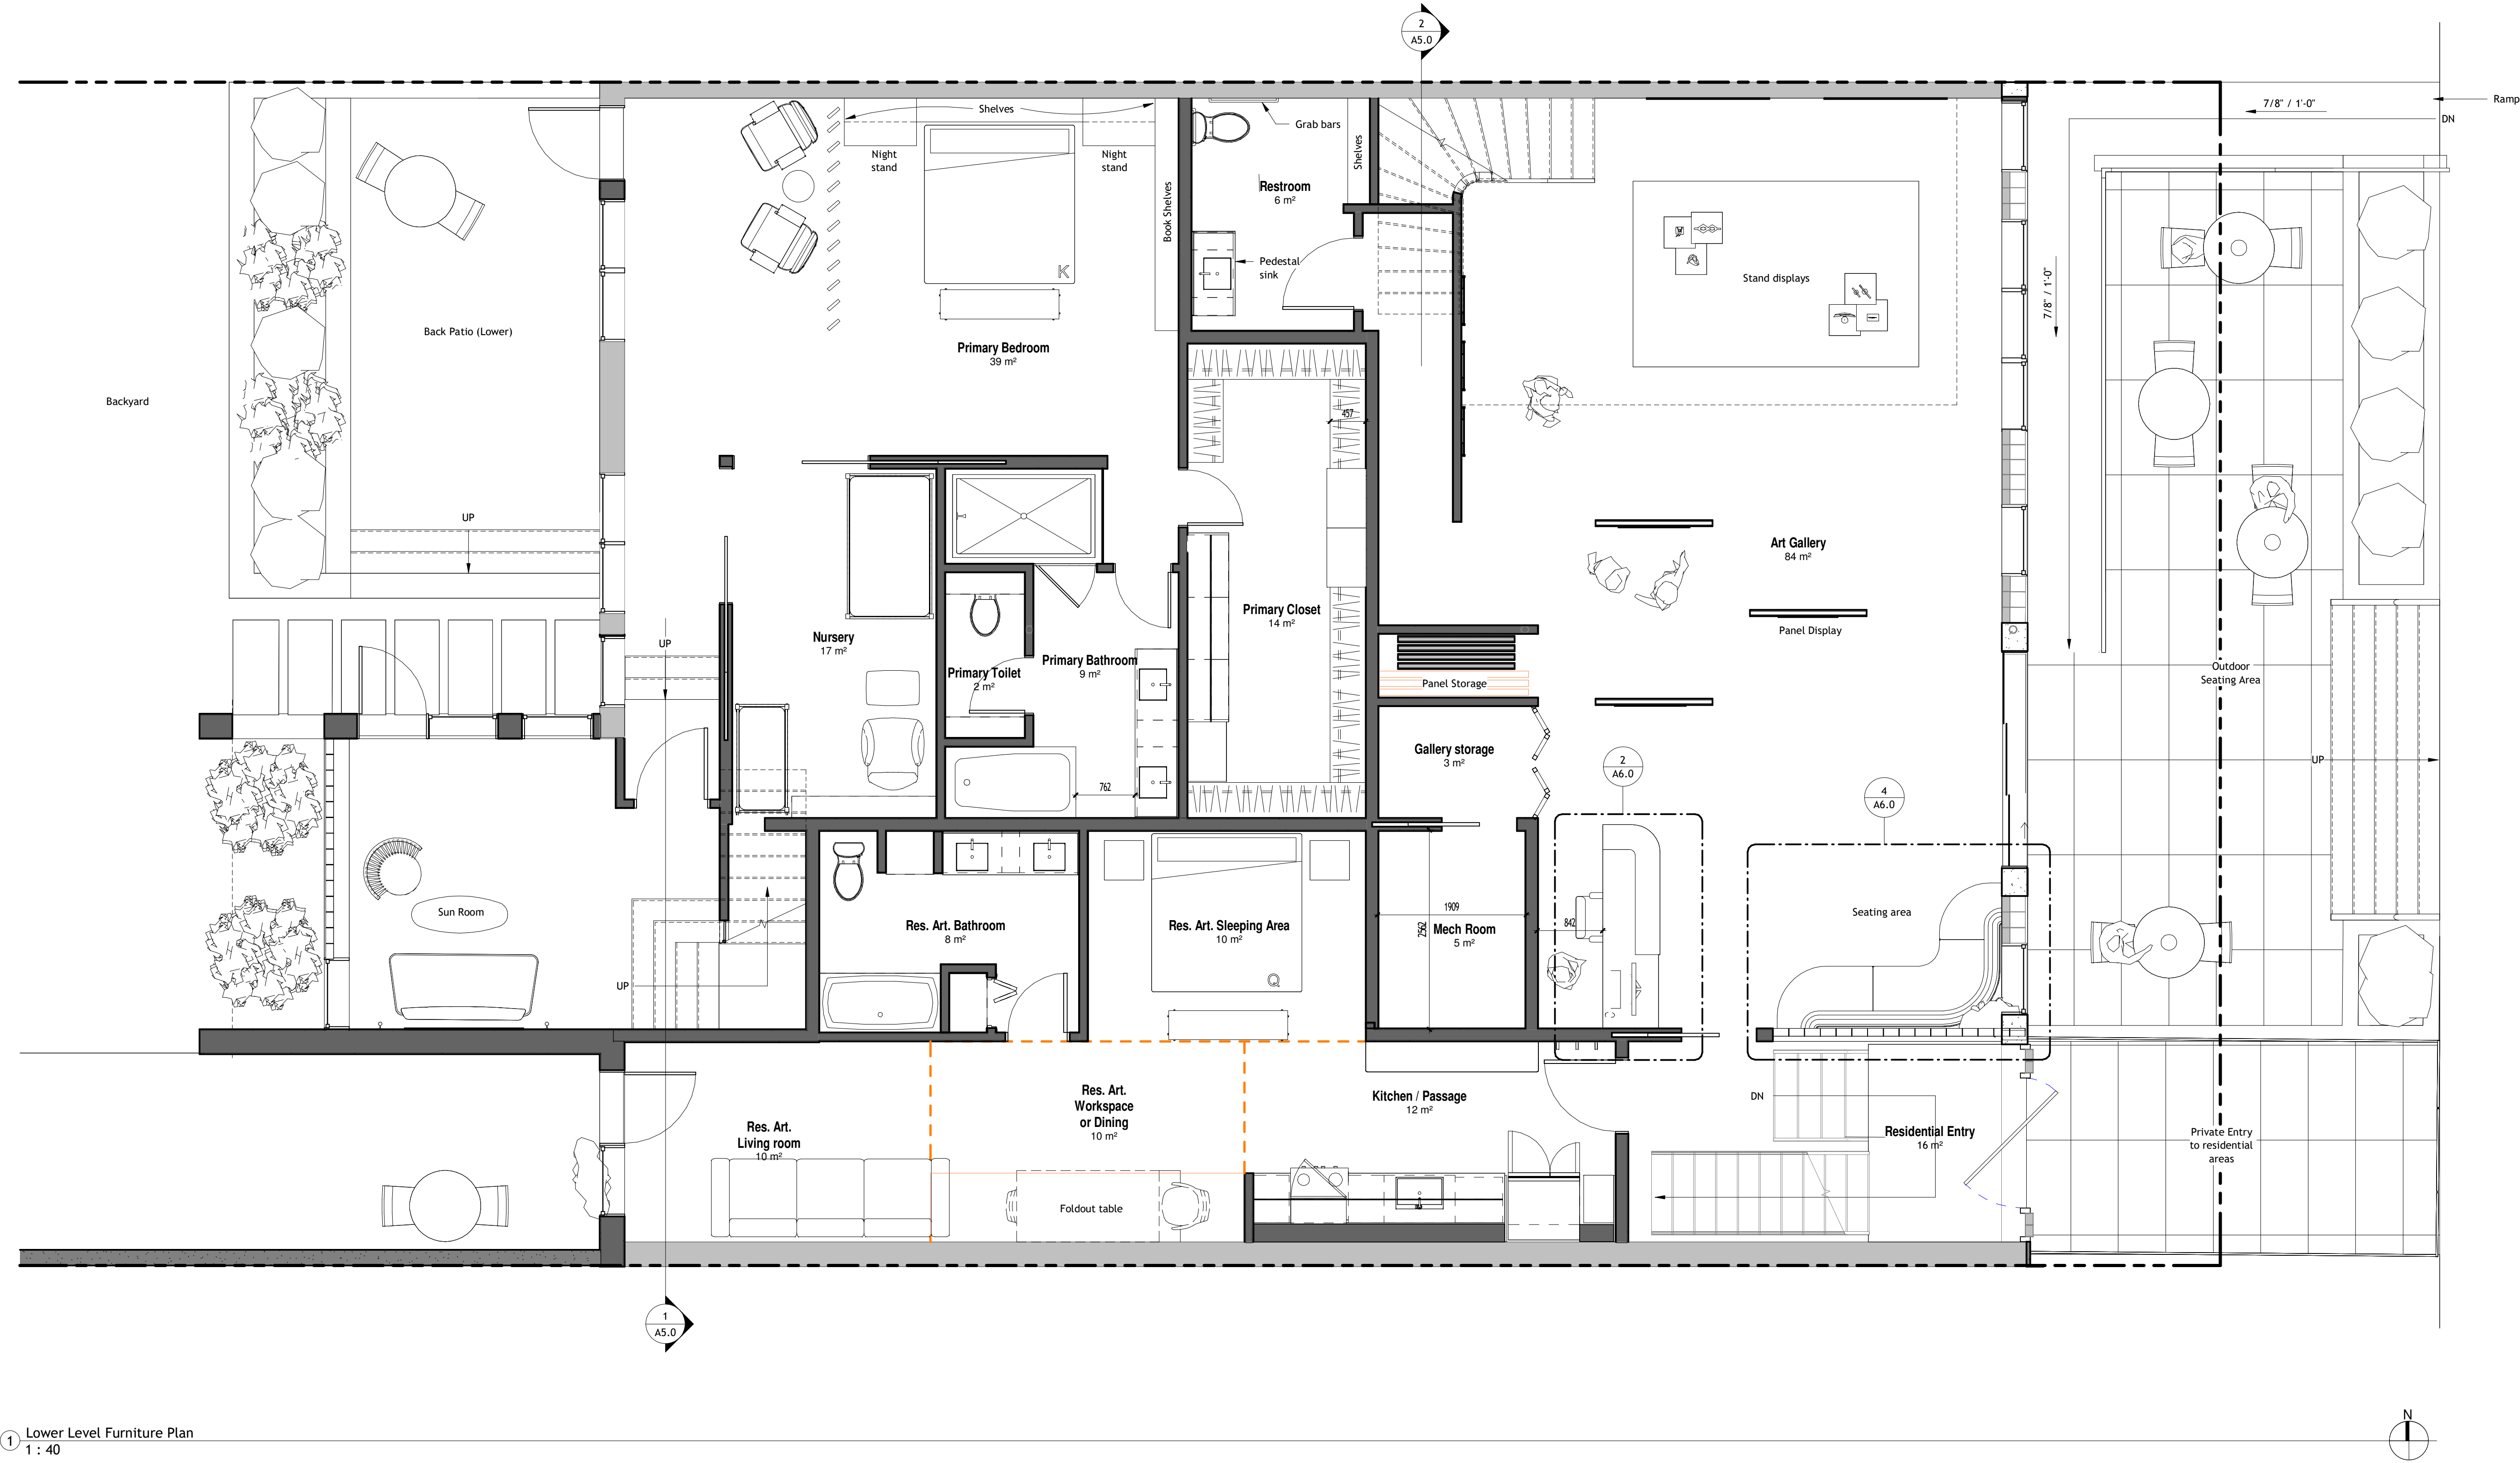

① Lower Level Furniture Plan
1 : 40



Student Name
Amina Bettayeb

Project Title
Gravitational Art

BA
Interior Design
Independent Study


Lower Level
Furniture Plan

Project Number	Project Number
Date	Issue Date
Drawn By	Author
Checked By	Checker


A2.0-b

Scale 1 : 40


3/21/2024 9:54:00 PM

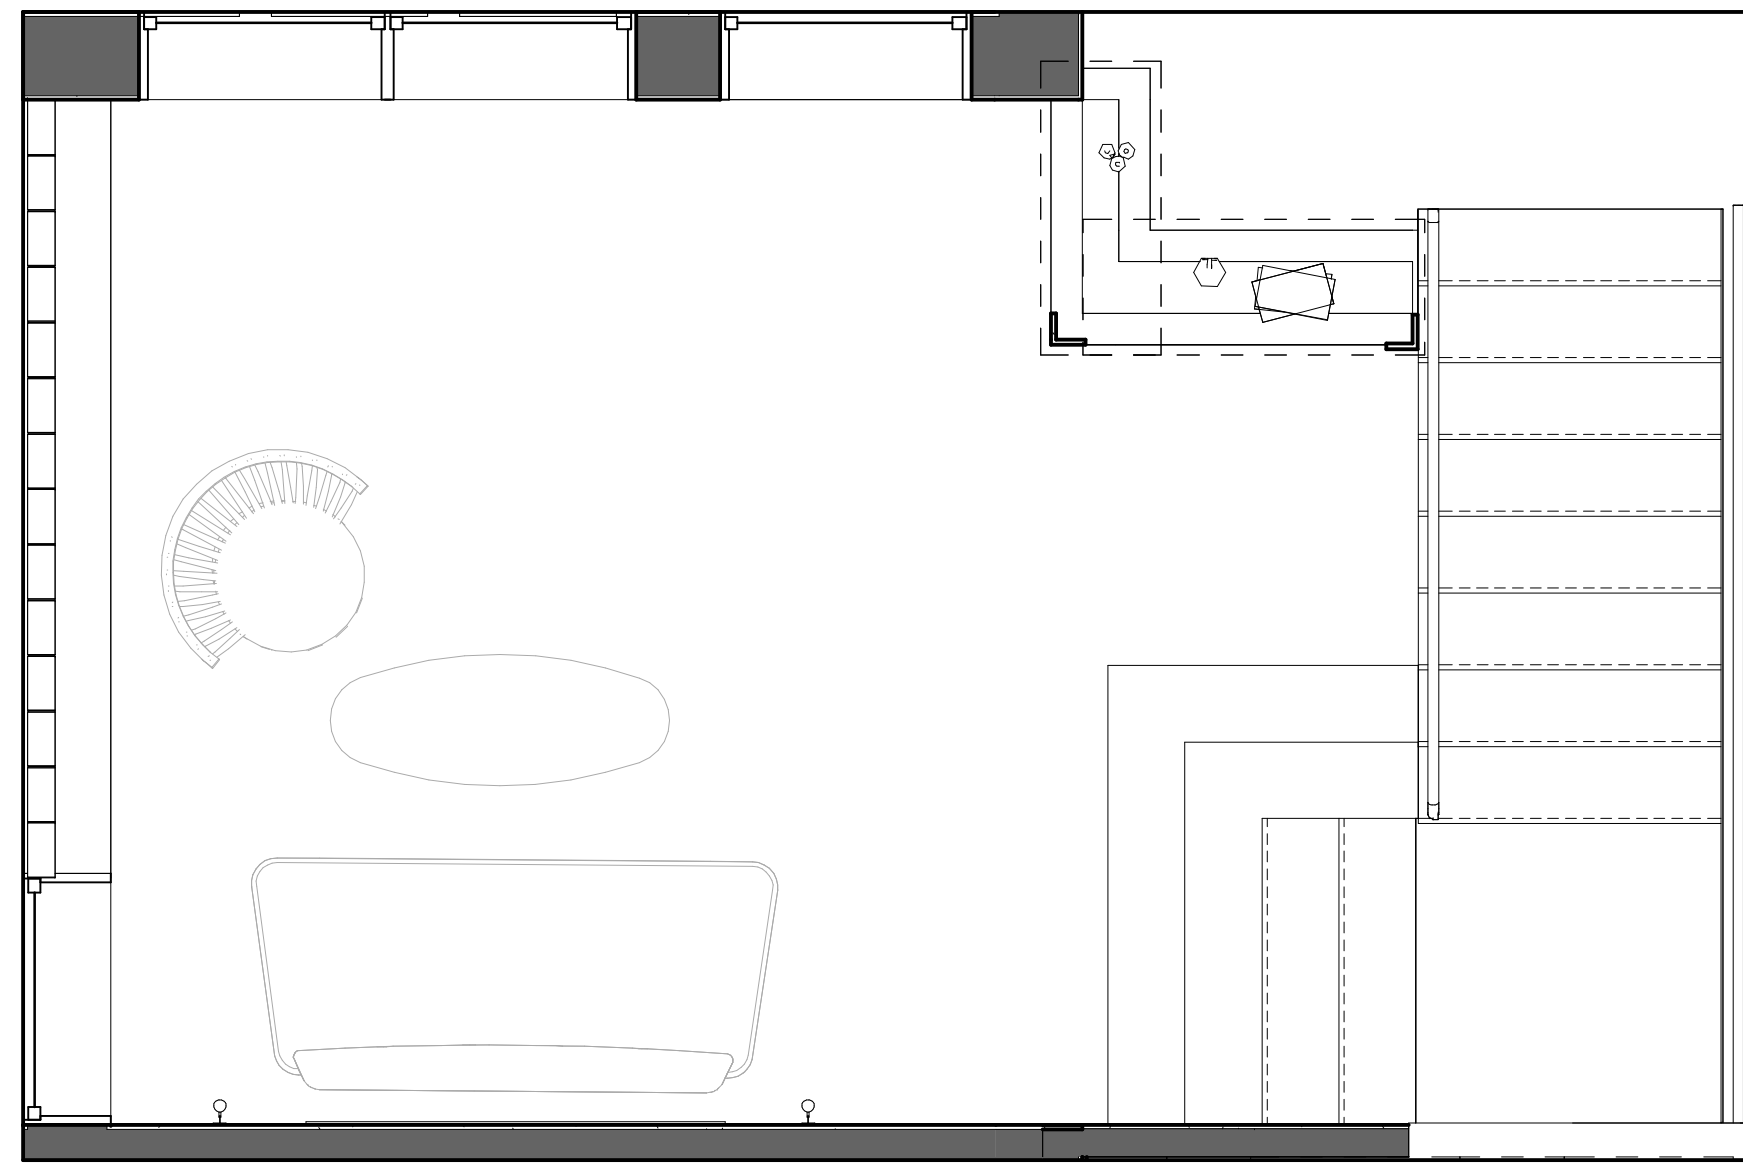


① Upper Level Dimension Plan
1 : 25

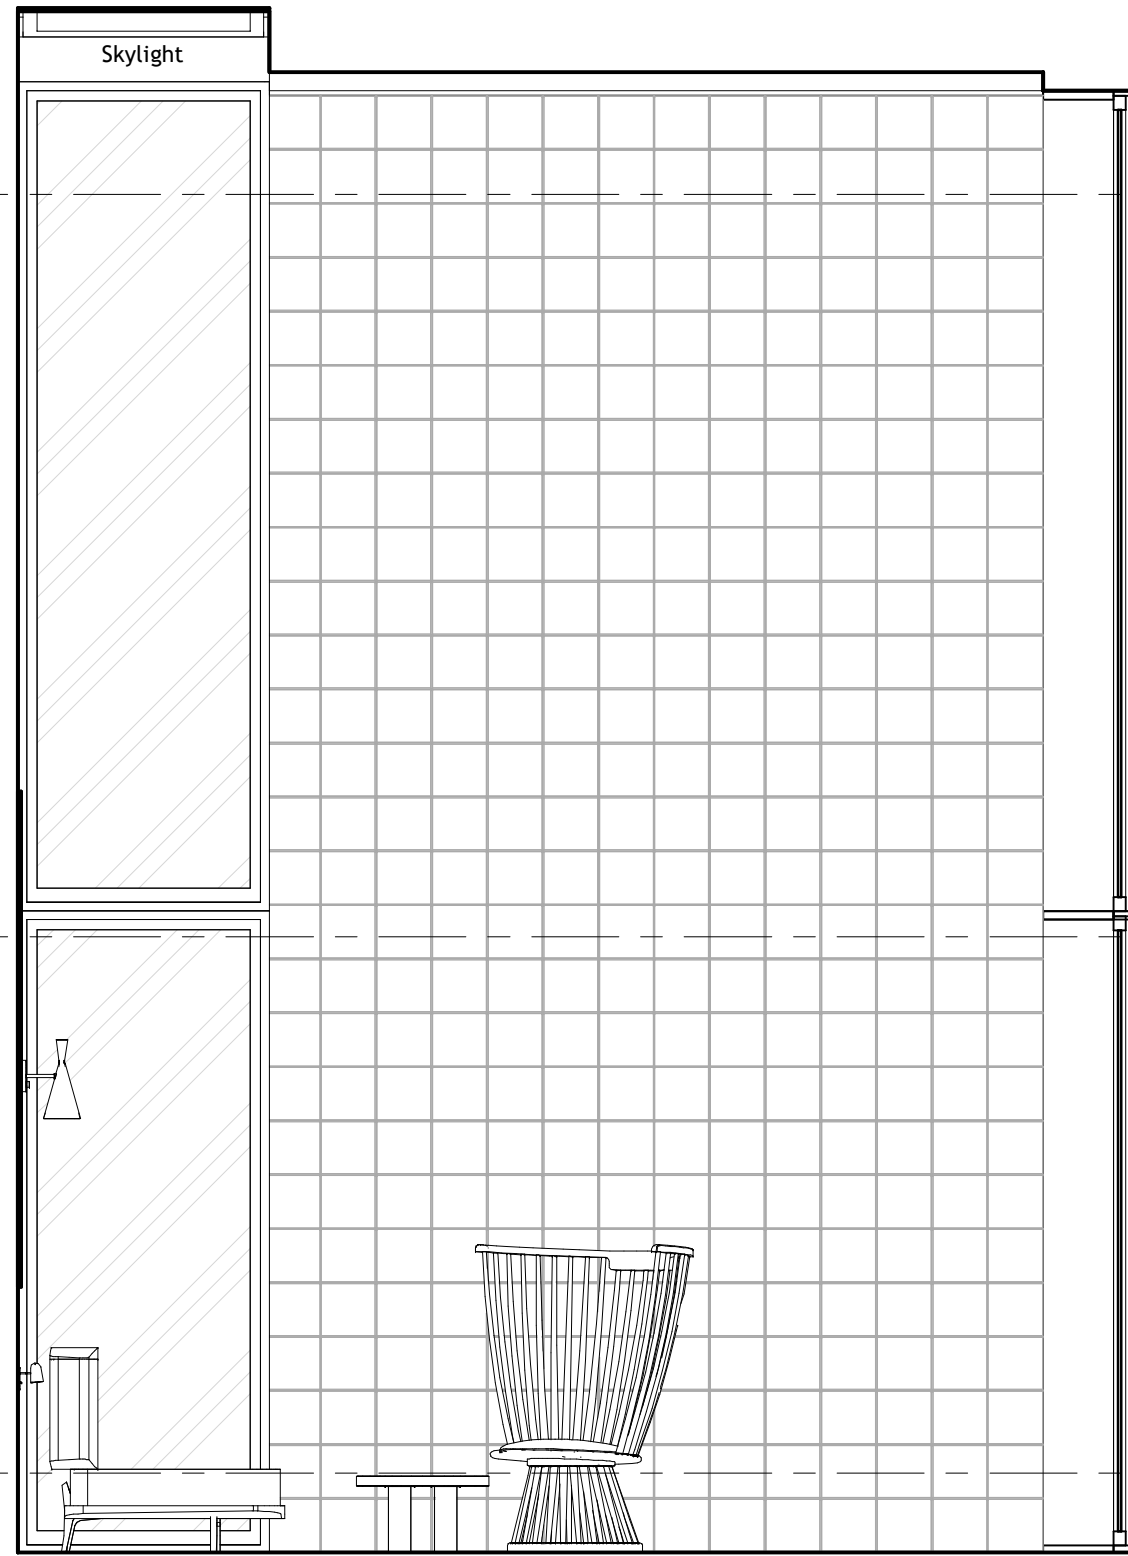


② Sunroom, West Elevation
1 : 25

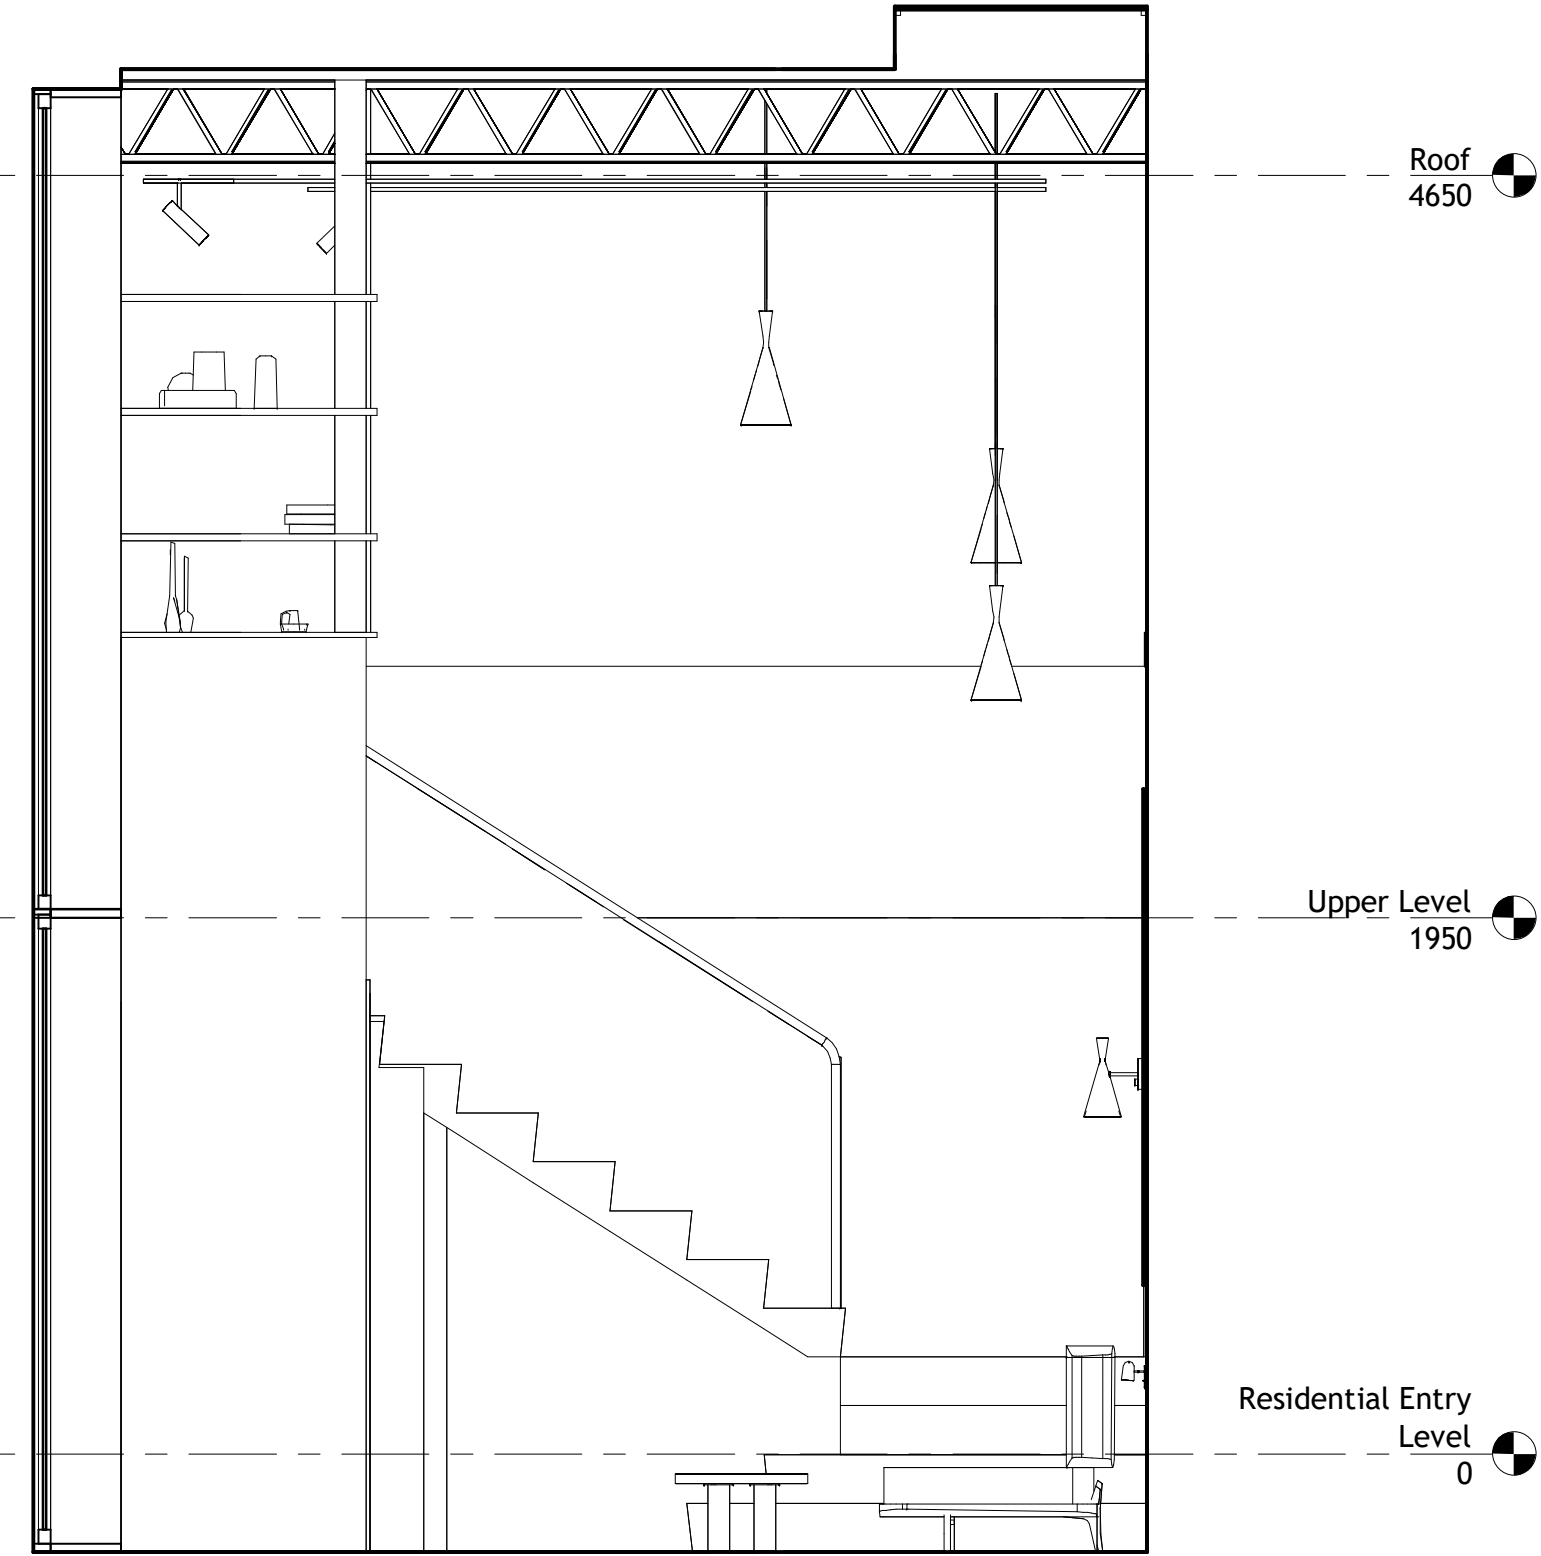

③ Sunroom, East Elevation
1 : 25

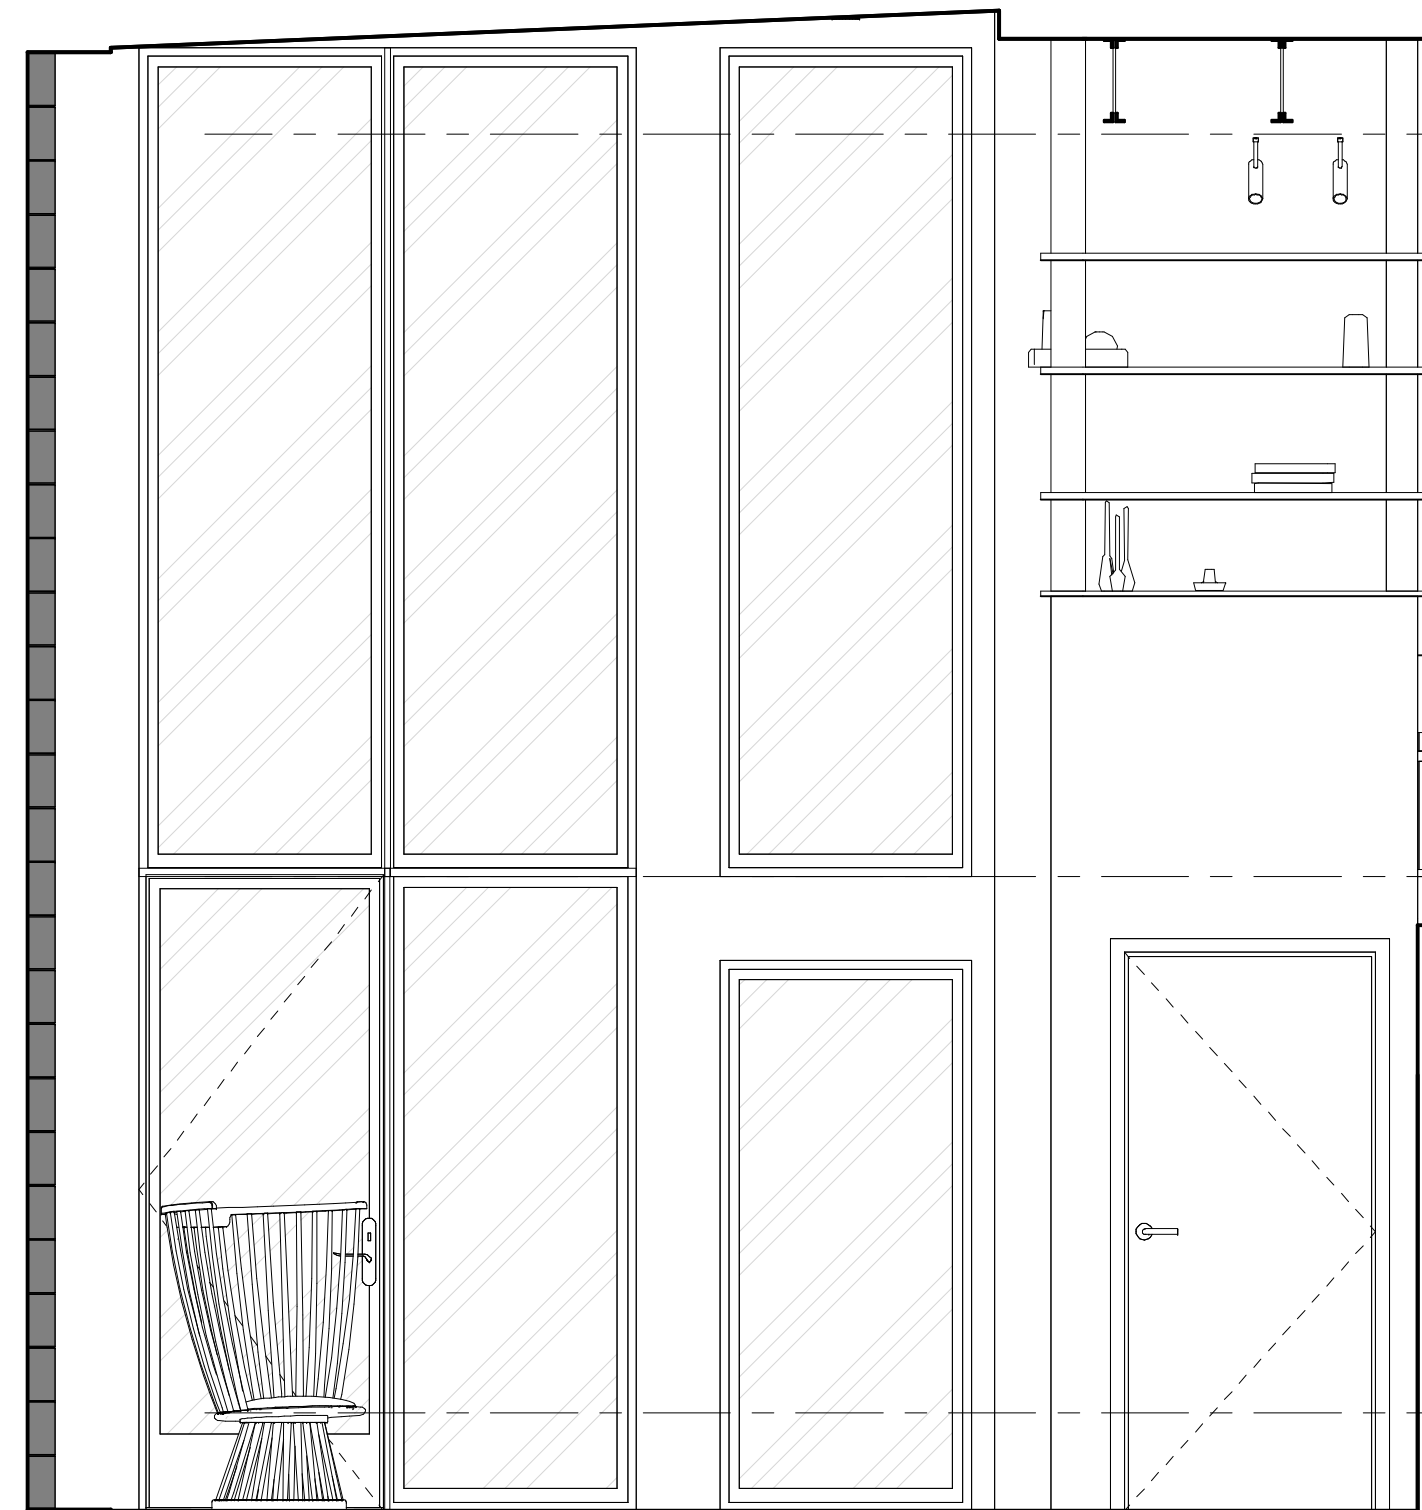

④ Sunroom, North Elevation
1 : 25

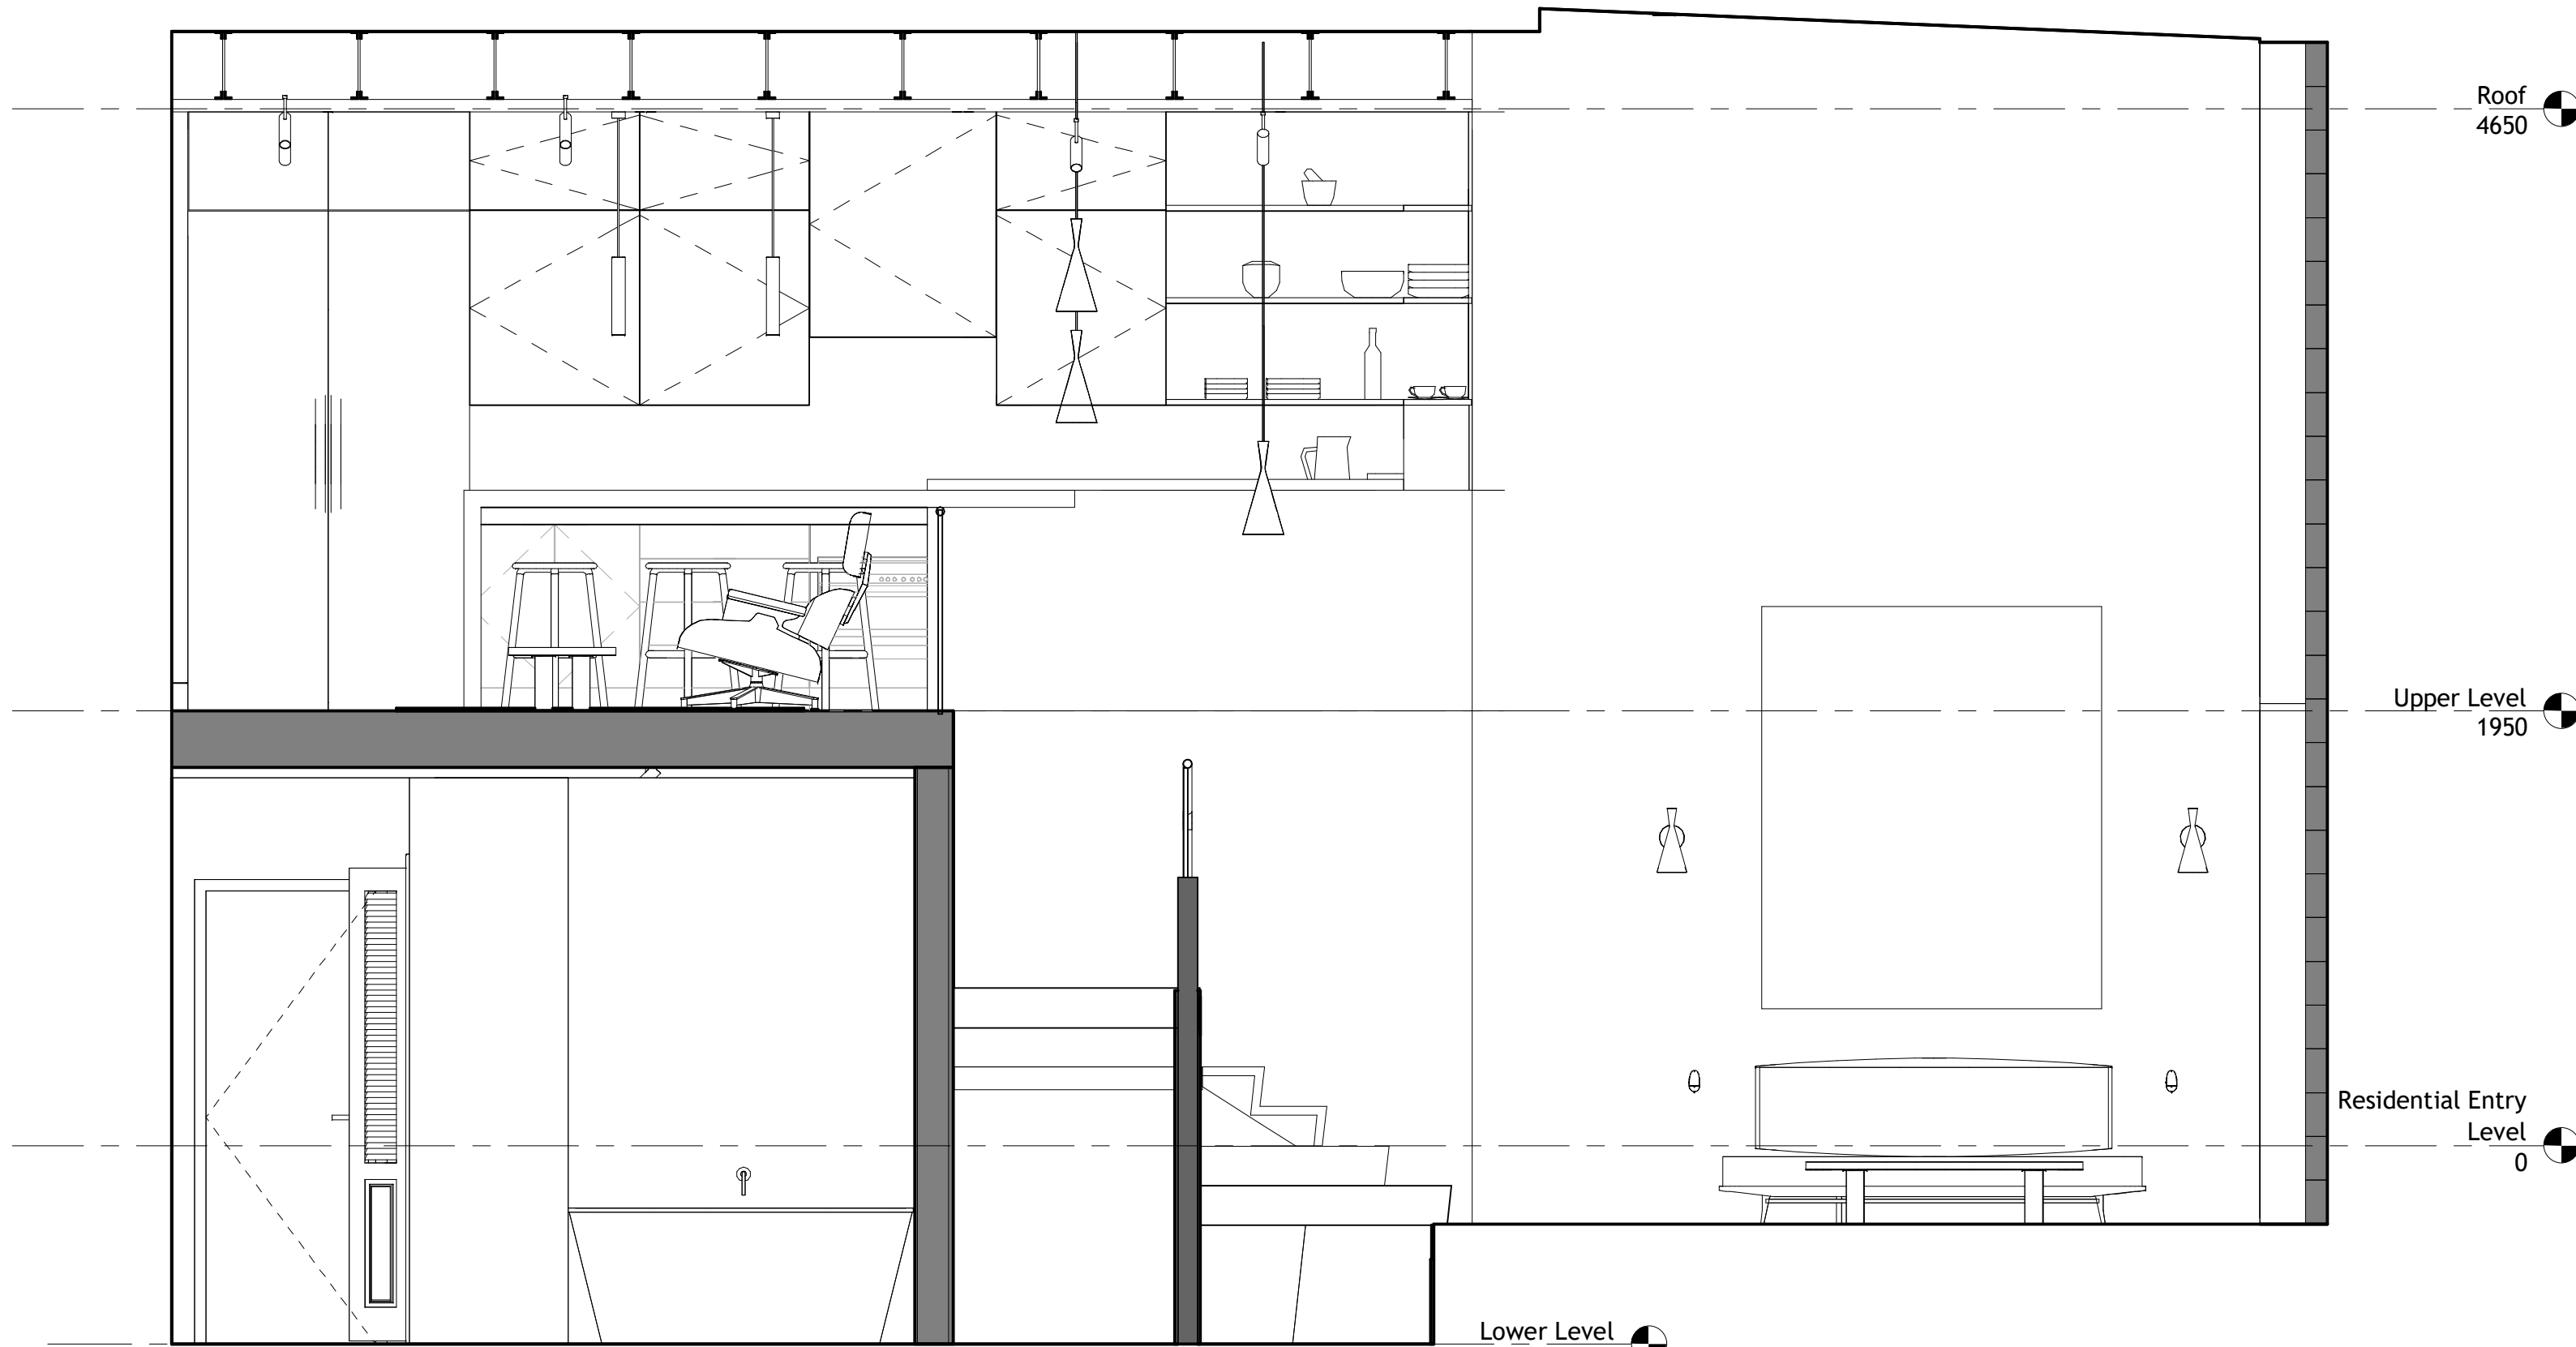

⑤ Sunroom, South Elevation
1 : 25



Student Name
Amina Bettayeb

Project Title
Gravitational Art

BA
Interior Design
Independent Study

Sunroom
Plans &
Elevations

Project Number	Project Number
Date	Issue Date
Drawn By	Author
Checked By	Checker

A4.4

Scale	1 : 25
-------	--------

3/21/2024 9:54:37 PM