




CLUB MED KABIRA - RECEPTION
P.7 RENDERED ELEVATION

MODULE 11 - INDEPENDENT STUDY
PACK TWO
PROJECT - CLUB MED KABIRA
FINAL DESIGN PORTFOLIO & CONTRACTOR PACK
STUDENT NUMBER - 10450



SJ DESIGN

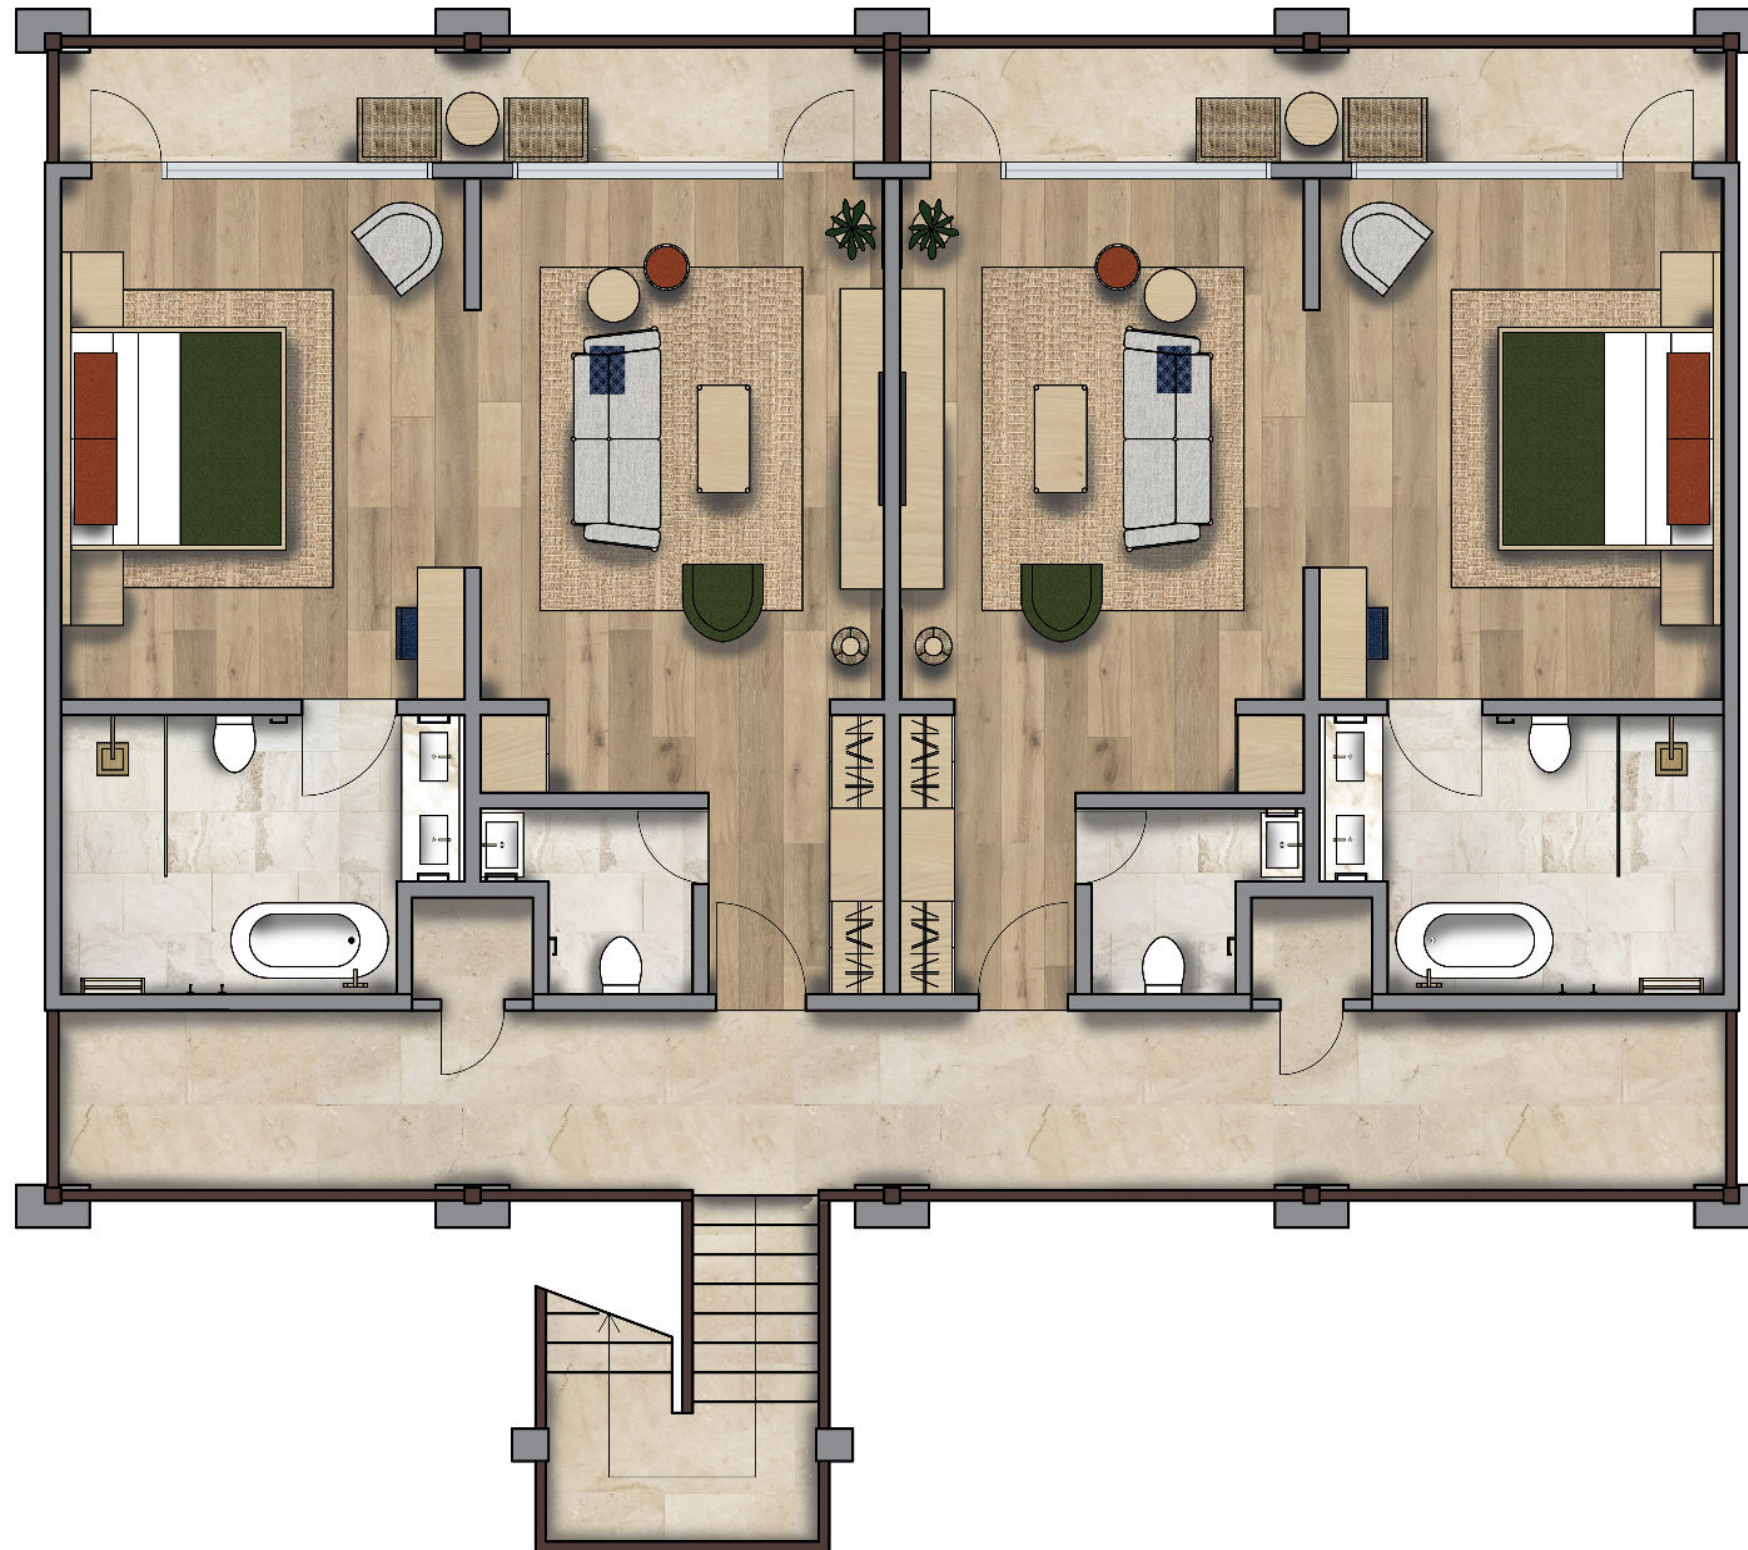


CLUB MED KABIRA - SUITES P.10 RENDERED FLOOR PLAN


MODULE 11 - INDEPENDENT STUDY
PACK TWO
PROJECT - CLUB MED KABIRA
FINAL DESIGN PORTFOLIO & CONTRACTOR PACK
STUDENT NUMBER - 10450




SJ DESIGN

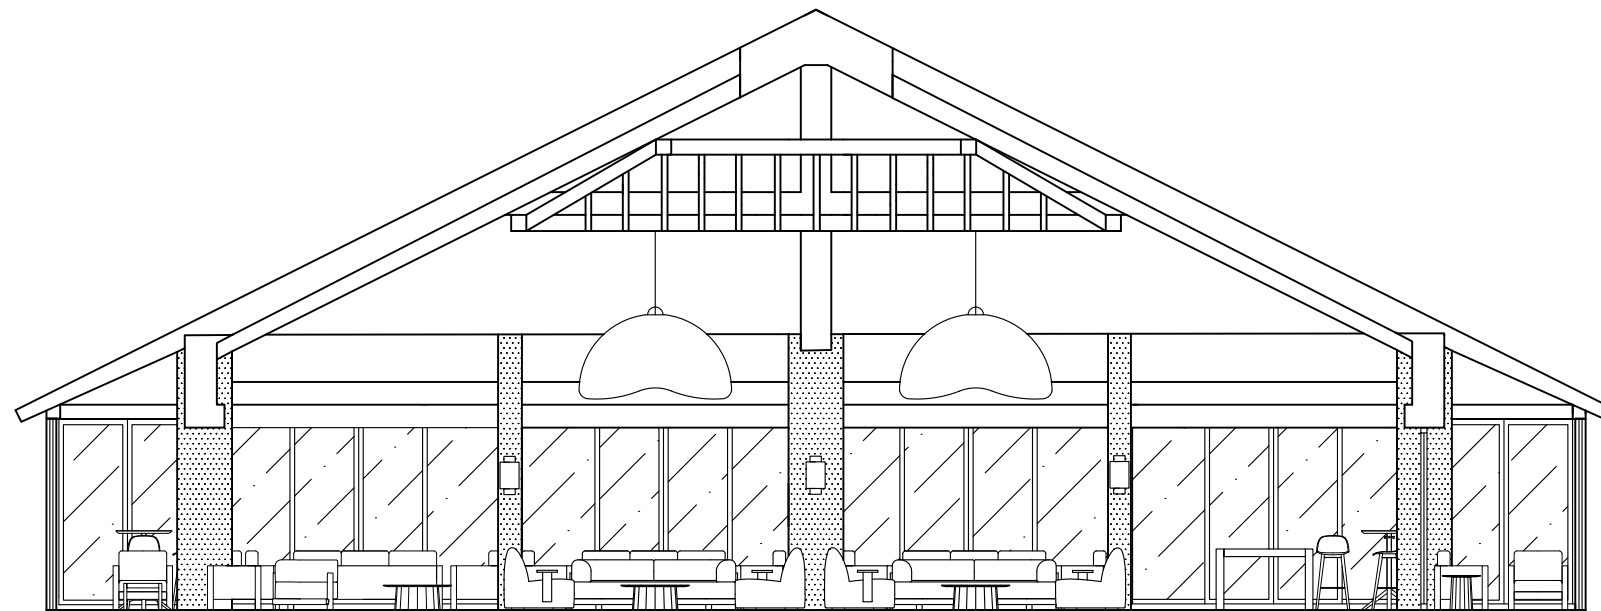


NORTH EAST ELEVATION

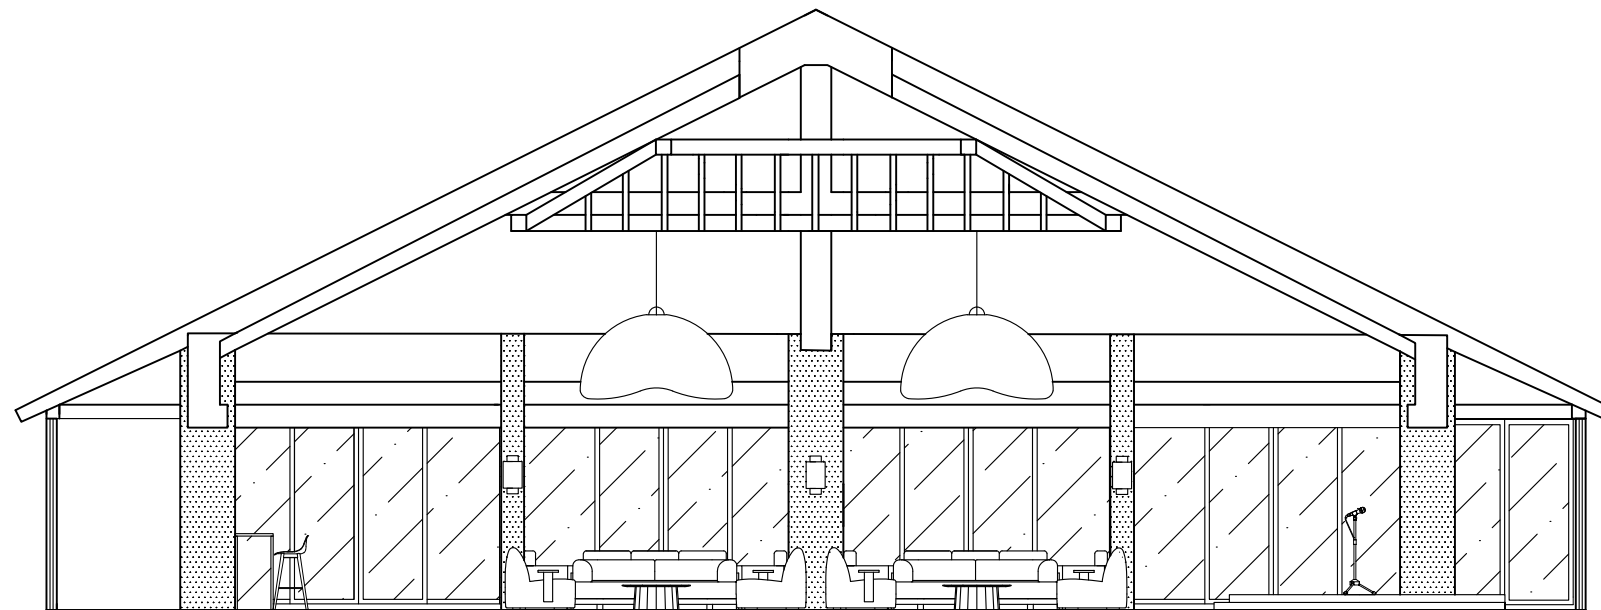

SOUTH WEST ELEVATION

 

KEY:

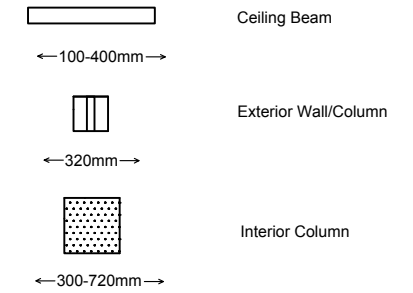

NOTES:
NORTH EAST ELEVATION
SOUTH WEST ELEVATION

PROJECT:
CLUB MED KABIRA

CLIENT:
CLUB MED JAPAN
5-6-2 OSAKI , MIYAKO GOTANDA BLDG
WEST 2F, SHINIGAWA-KU, TOKYO, JAPAN

DWG: SCALE:
BAR 1:100

DWG NO: DWG BY:
00/08 SJ DESIGNS

DATE: DECEMBER, 2023

CLUB MED KABIRA - BAR P.22 ELEVATIONS

MODULE 11 - INDEPENDENT STUDY
PACK TWO
PROJECT - CLUB MED KABIRA
FINAL DESIGN PORTFOLIO & CONTRACTOR PACK
STUDENT NUMBER - 10450

